
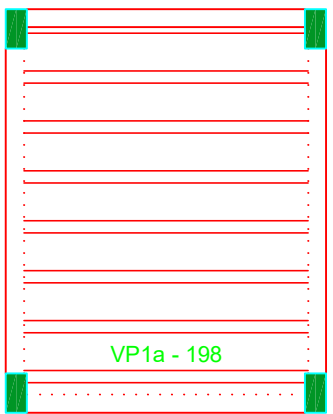





ATENÇÃO:
Prever armaduras de esperas e respectivos pilares de amarrado das paredes laterais junto ao telhado (oitão), conforme método construtivo empregado.
Prever eventuais estruturas adicionais de pilares e viga para o telhado, conforme método construtivo empregado.

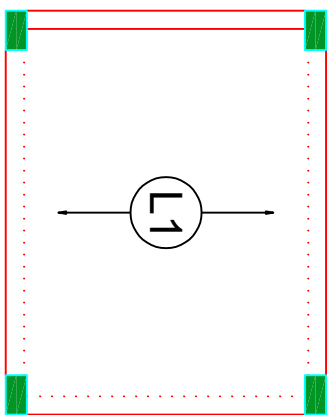

Armação positiva das lajes do pavimento Nivel 1 Teto
escala 1:50

Planta de vigotas pré-moldadas
escala 1:50

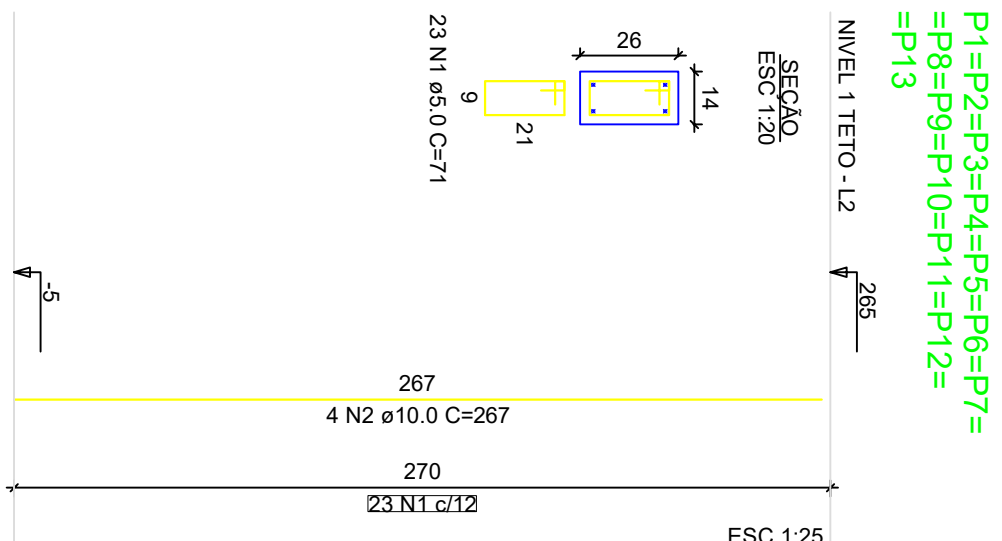

GOVERNO FEDERAL
BOLSA FAMILIA
CAIXA
NOVO PAC
Minha Casa
Minha Vida

Novo PAC FHNIS Sub50

PROJETO ESTRUTURAL

PLANTA DE ARMADURAS

CAIXA

ATENÇÃO:
Exemplo de projeto estrutural para edificações do Novo PAC FHNIS
Sub50 - Portaria 14.16 / 2023.
Uso facilitado, desde que revisado por responsável técnico, com a
devida emissão de ART/RRT/TTT, e adequado às particularidades de
cada obra.

FORMATO A1 - INTERNO: 801 x 574 mm.
ESTERNO: 841 x 594 mm.